


CONCRETE CURB

* 6" WITHIN ADA RAMP CONSTRUCTION LIMITS

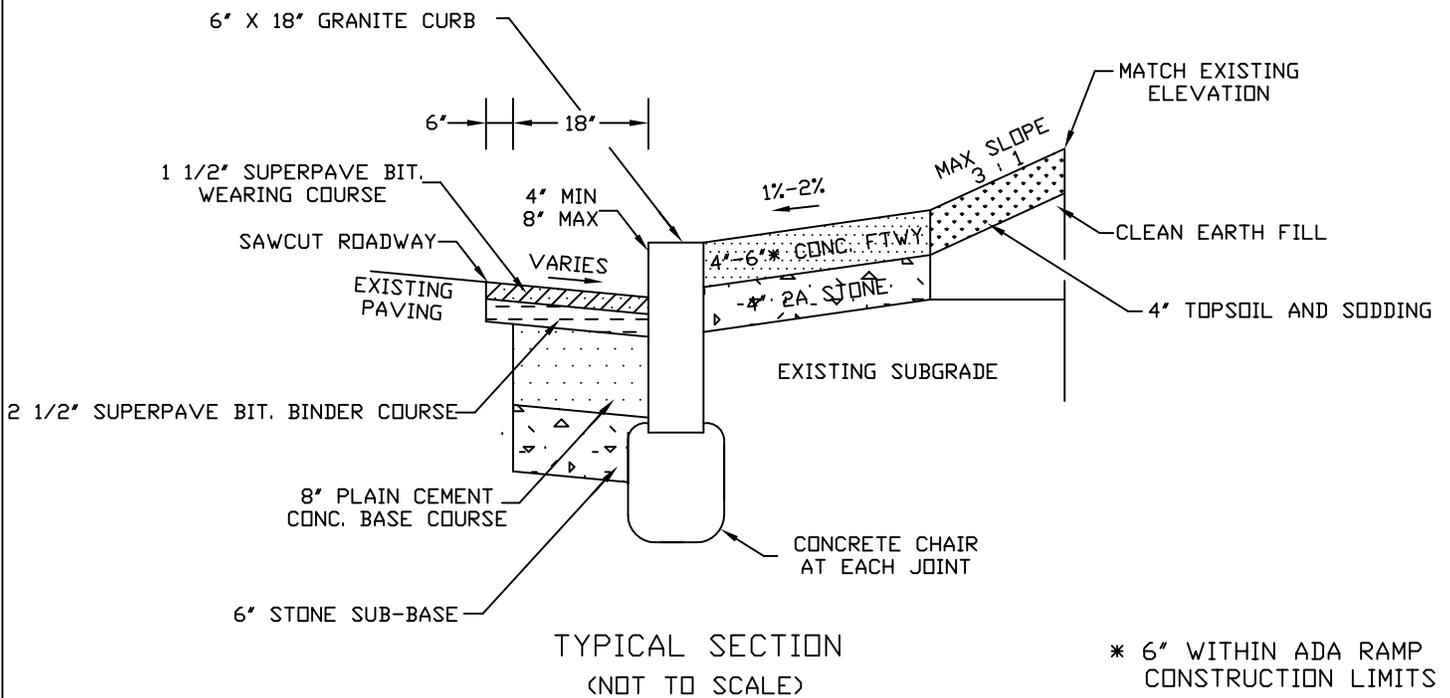

GRANITE CURB

* 6" WITHIN ADA RAMP CONSTRUCTION LIMITS

CITY OF PHILADELPHIA			
DEPARTMENT OF STREETS			
TYPICAL CURB AND FOOTWAY			
CONSTRUCTION AND ROADWAY RESTORATION			
CONCRETE & GRANITE			
DATE	6-12-12	SHEET 1 OF 1	
REVISED	3-1-15		
APPROVED:	V.L.F	DRAWING NO.	
		SC0101	