


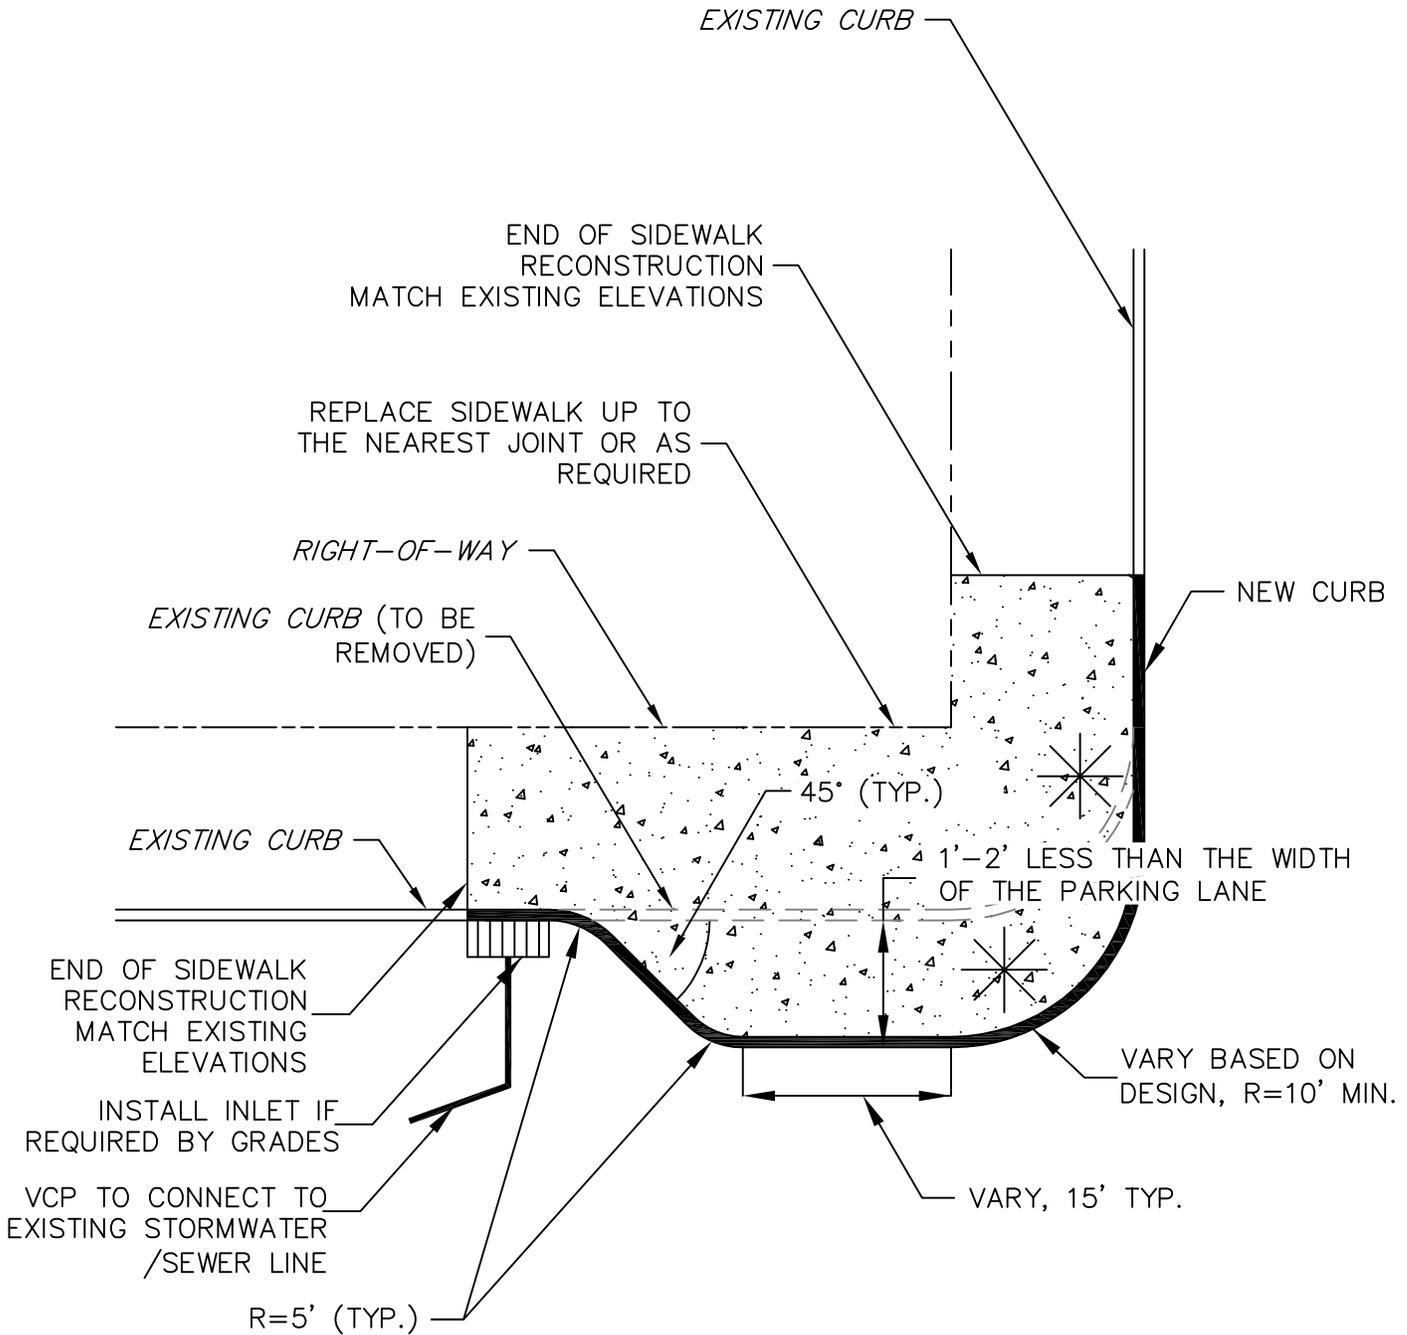

INSTALL ADA-COMPLIANT
RAMPS AS REQUIRED



NOTE:
ESTABLISH DRAINAGE
GRADE OF 1%-2% TOWARDS
THE ROADWAY.

CITY OF PHILADELPHIA
DEPARTMENT OF STREETS

TYPICAL BUMPOUT CONSTRUCTION

DATE	10/07/11	SHEET 1 OF 1	
REVISED	11/05/14		
APPROVED: V.L.F.			

DRAWING NO.

SC0106