


ALTERNATE "A"

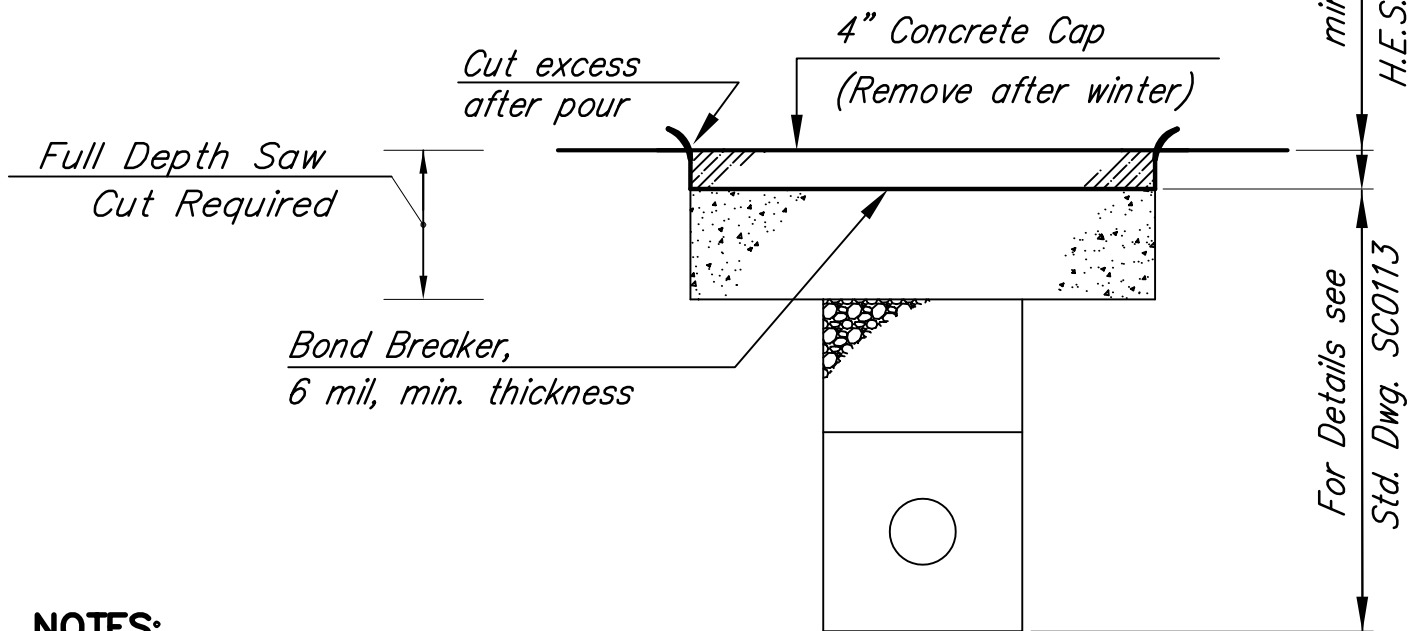

ALTERNATE "B"

NOTES:

- Alternate "B" may be used in winter months at the direction of the Chief Engineer.
- Steel plates, properly anchored and maintained, may be used in lieu of Alternate "A", only at the direction of the Chief Engineer.
- Schedule concrete cap pour for concrete to cure before start of morning rush hour (5 a.m.).
- Concrete Cap / Cold Patch removal to be scheduled around weather and at direction of Chief Engineer.

(REPLACES FORMER DETAIL L-902)

CITY OF PHILADELPHIA
DEPARTMENT OF STREETS

TEMPORARY TRENCH RESTORATION

DATE	2-4-02	SHEET 1 OF 1
REVISED	3-1-15	1-10-17
APPROVED:	V.L.F.	

DRAWING NO.

SC0114