


Permanent Trench Restoration Under Footway

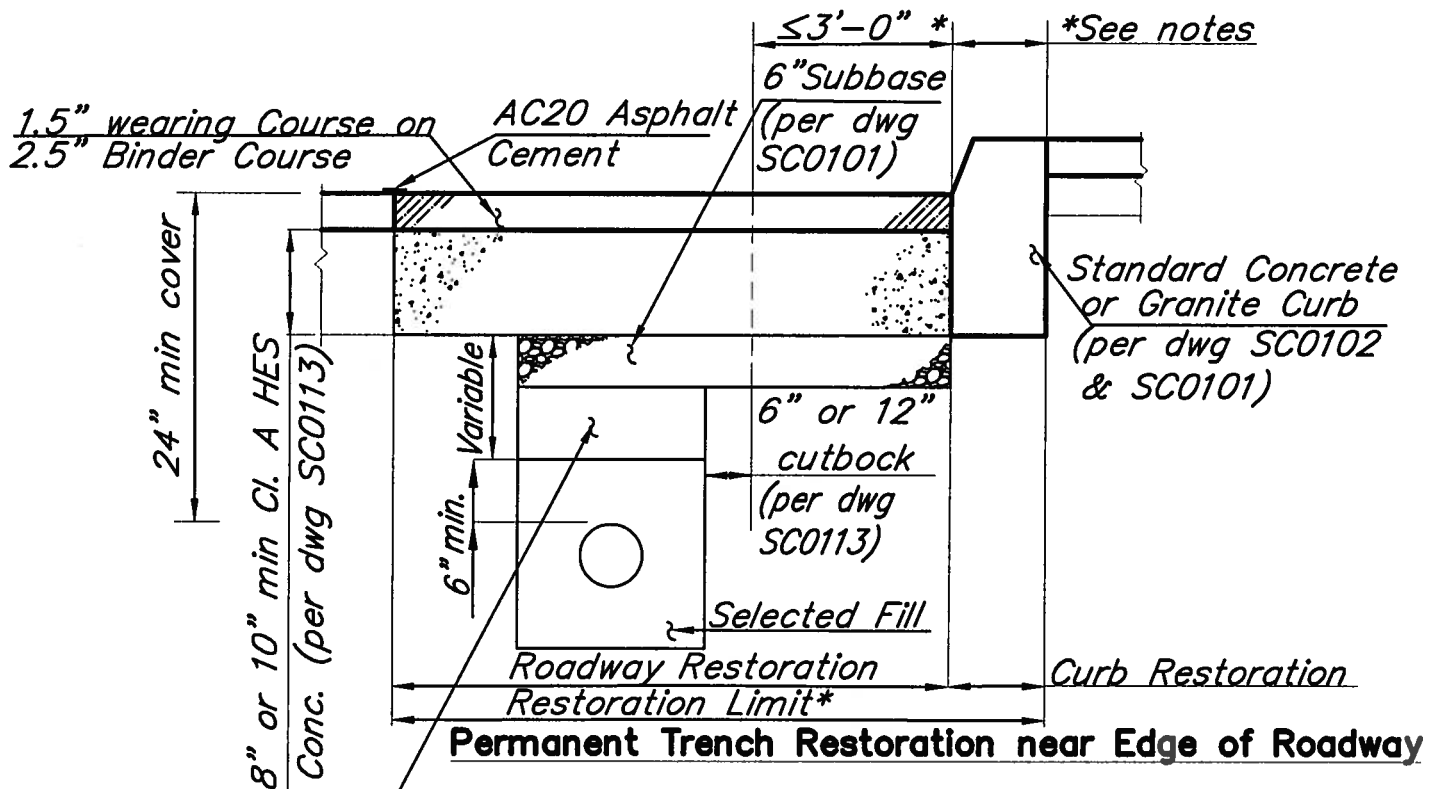

Permanent Trench Restoration near Edge of Roadway

2A Stone compacted in 6" Layers or Acceptable Fill

NOTES:

- When edge of trench cutback is 3'0" or less from curbline, trench restoration limit includes roadway to curbline and removal/reconstruction of concrete or granite curb.

CITY OF PHILADELPHIA DEPARTMENT OF STREETS			
PERMANENT TRENCH RESTORATION UNDER FOOTWAY & NEAR EDGE OF ROADWAY			
DATE	1-10-17	SHEET 1 OF 1	DRAWING NO.
REVISED	1-10-17		SC0119
APPROVED:		MLF	