



POST CAP 

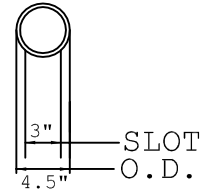

SECTION "A-A"

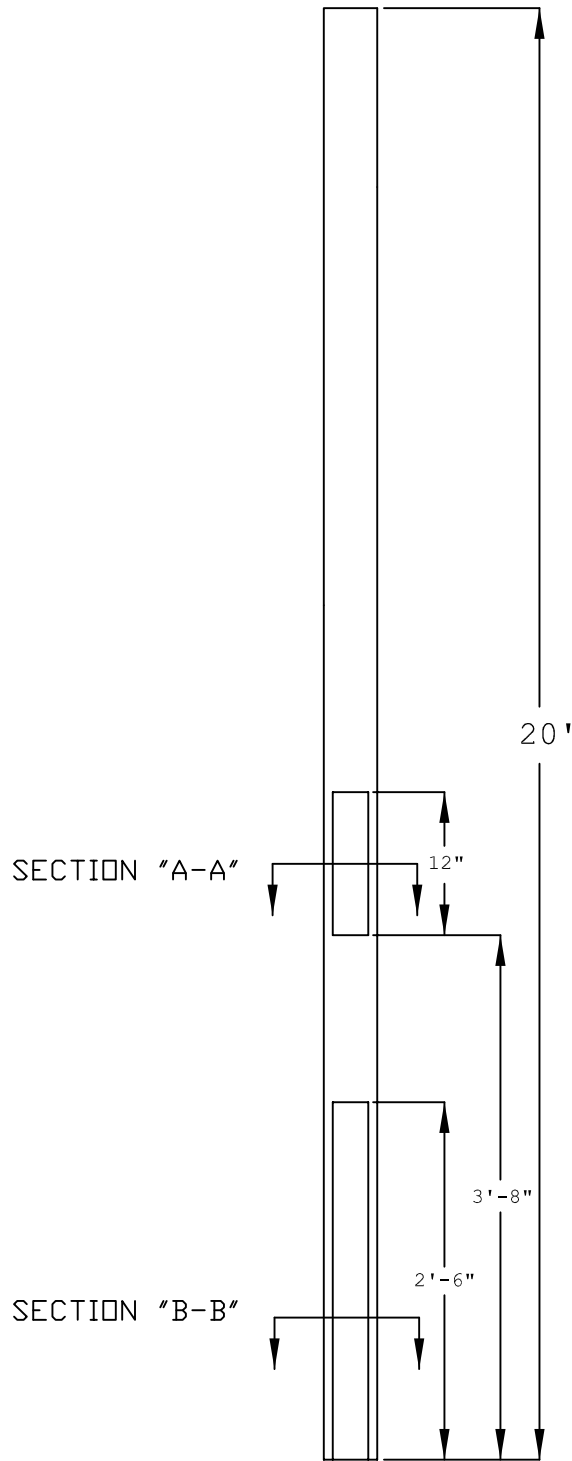

SECTION "B-B"

NOTES

Aluminum Pole  
 6063-T6 Alloy  
 4.5" O.D. x 0.237" Wall  
 Schedule 40-3.73 #/ft.  
 Spun Finish

Painted Brown

*CITY OF PHILADELPHIA*  
 DEPARTMENT OF STREETS  
 20' C-POST /  
 STREET NAME SIGN POLE

DATE	11/08/05	SHEET 1 OF 1	
REVISED	3/01/15		
APPROVED: V.L.F.			

TE0101