



	D	ANCHOR BOLTS			TYPE A FOUNDATION			"BC" BOLT CIRCLE
		QTY.	DIA.	LGTH.	H	"W" BAR		
						QTY.	SIZE	
D-POLE	2'-6"	4	1-1/4"	4'-0"	7'-0"	6	#8	16-1/2"

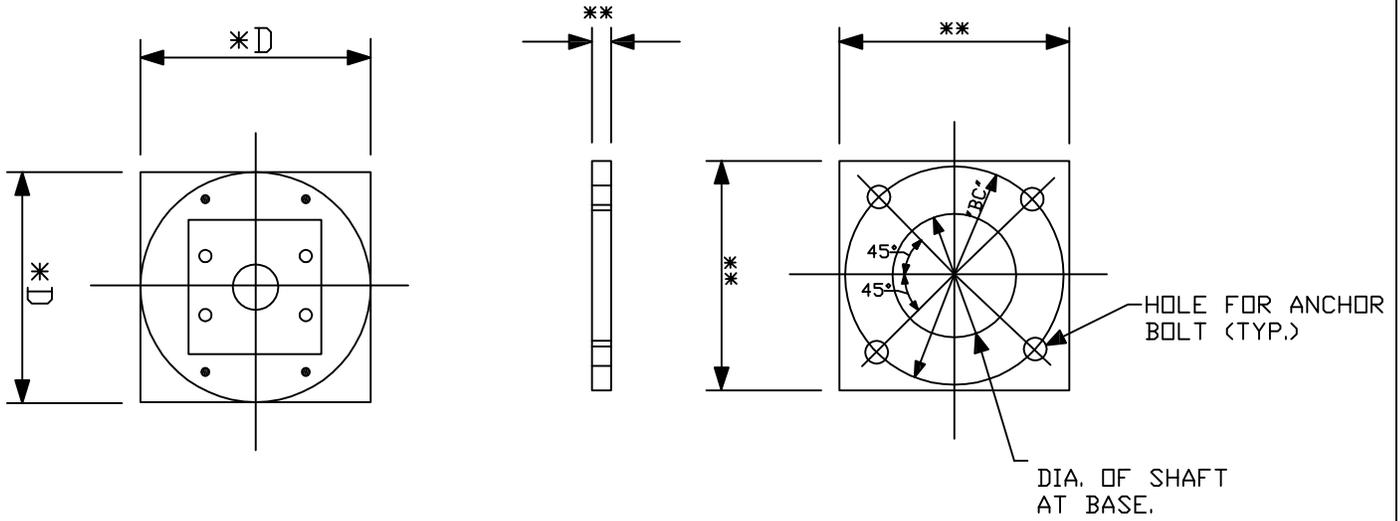

\* DIAMETERS IF CIRCULAR OR SIDE IF SQUARE. CIRCULAR FOUNDATIONS SHALL BE SQUARE FROM THE TOP TO A POINT SIX INCHES BELOW THE GROUND LINE.

\*\* AS REQUIRED TO MEET THE DEPARTMENT'S "CRITERIA FOR THE DESIGN AND CONSTRUCTION OF TRAFFIC-RELATED STRUCTURES" PUBLICATION 149.

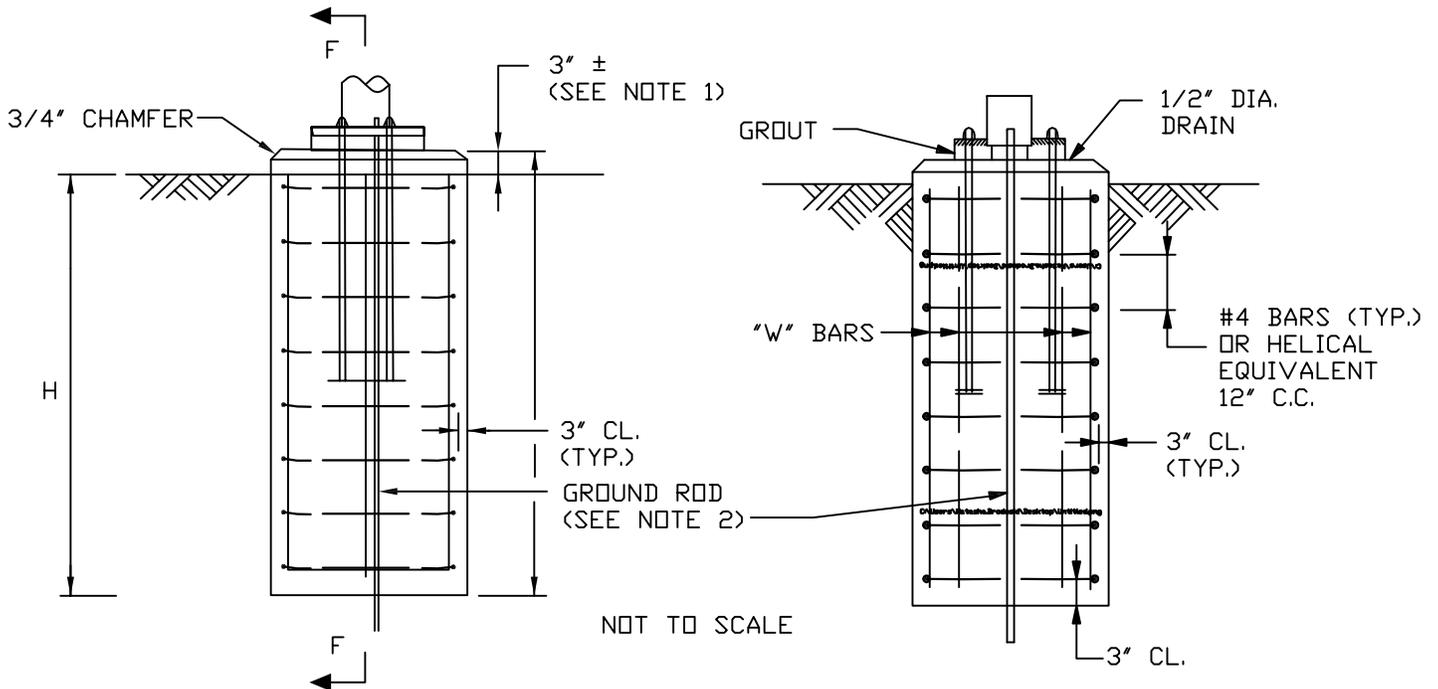

GENERAL NOTES:

1. WHEN FOUNDATIONS ARE PLACED IN A PAVED SIDEWALK, THE TOP OF FOUNDATION SHALL BE FLUSH WITH THE SURFACE OF THE ADJACENT PAVEMENT.
2. FOR GROUND ROD SIZE AND INSTALLATION DETAILS SEE TC-8804.

CITY OF PHILADELPHIA  
DEPARTMENT OF STREETS

## D - POLE FOUNDATION

DATE	11/22/13	SHEET 1 OF 1	TE0202
REVISED	3/01/15		
APPROVED: V.L.F.			