



TYPE 1  
DRIVEWAY APRON

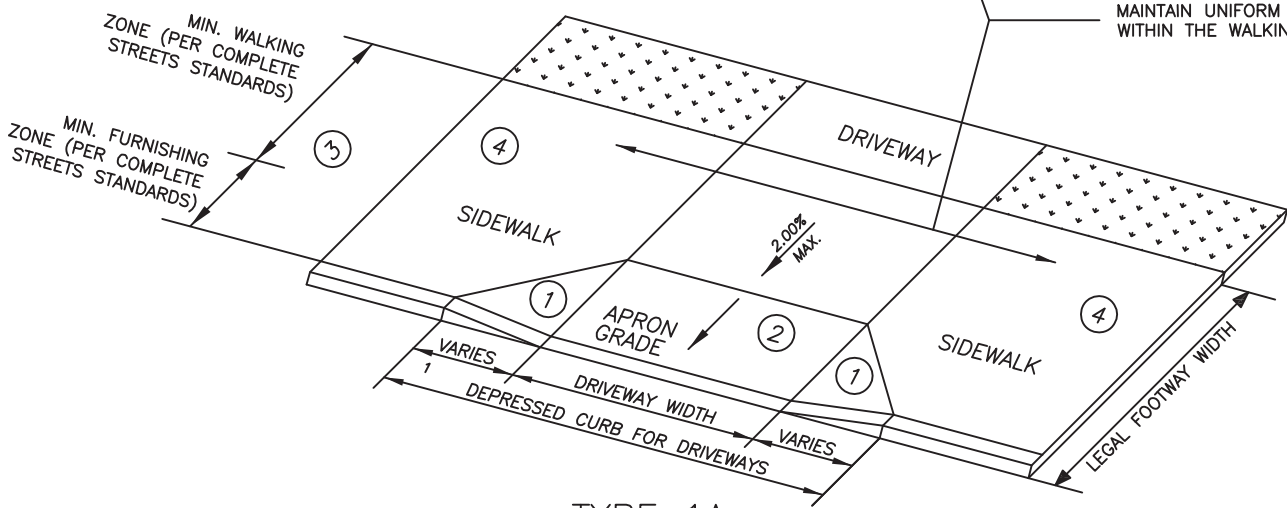

TYPE 1A  
DRIVEWAY APRON

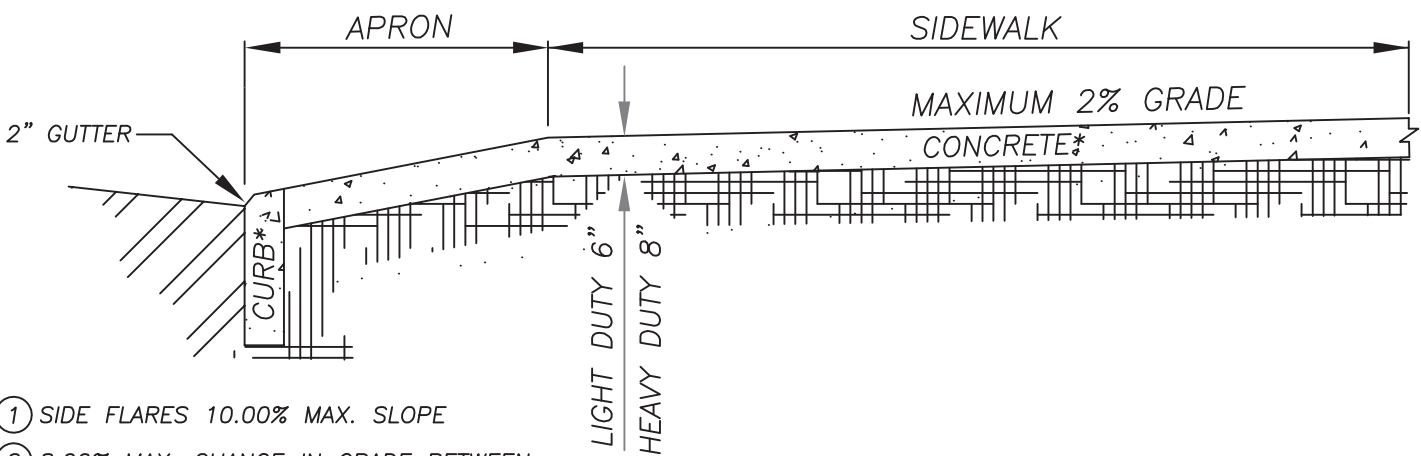

- ① SIDE FLARES 10.00% MAX. SLOPE
- ② 8.00% MAX. CHANGE IN GRADE BETWEEN ROAD SURFACE AND DRIVEWAY
- ③ WHERE COMPLETE STREETS STANDARDS CANNOT BE MET WITHIN THE EXISTING LEGAL FOOTWAY, MAINTAIN 5' (MIN) CONTINUOUS CLEAR ACCESSIBLE SIDEWALK IN ACCORDANCE WITH RC-67M AND PUB 13M
- ④ SIDEWALK GRADE ADJUSTMENTS PERMITTED ONLY WHERE ② EXCEEDS 8%. THE MAXIMUM GRADE PERMITTED IS 5%.

\*REINFORCING MESH OR BARS ARE NOT PERMITTED IN THE DRIVEWAY APRON.

(REPLACES FORMER DETAIL L-879-RR)

CITY OF PHILADELPHIA DEPARTMENT OF STREETS			
STANDARD DRIVEWAY			
DATE	11-5-14	SHEET 1 OF 1	DRAWING NO.
REVISED	3-1-15		SC0105
APPROVED:	V.L.F.		