


BICYCLE LANE LEGEND DETAIL

SCALE : 1" = 5'

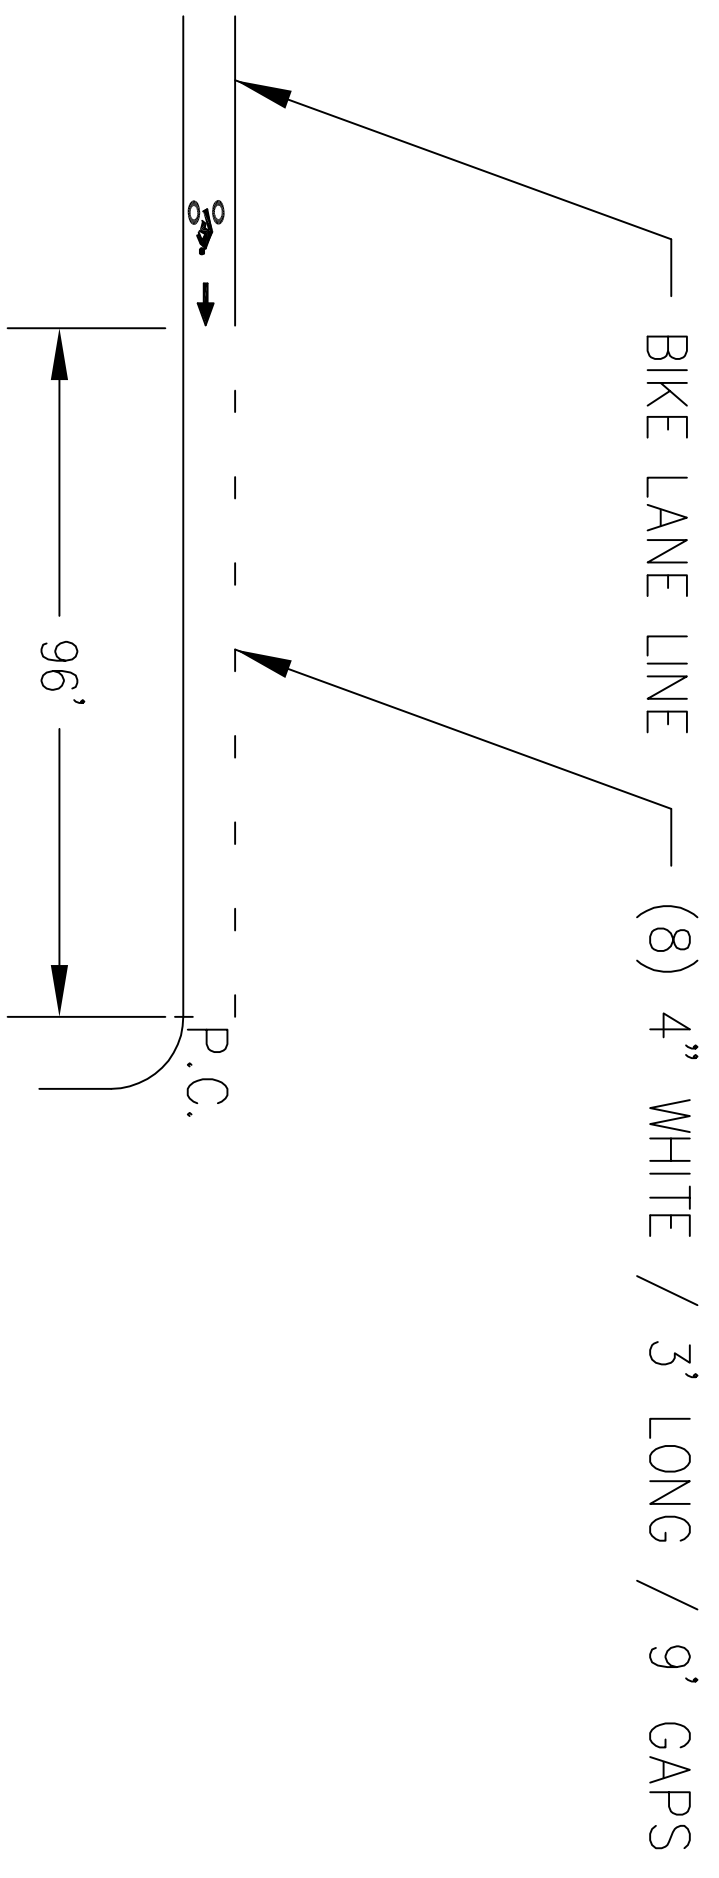

BIKE LANE LINE (8) 4" WHITE / 3' LONG / 9' GAPS

BICYCLE DASHED LANE DETAIL  
(NOT TO SCALE)

CITY OF PHILADELPHIA  
DEPARTMENT OF STREETS  
BIKE LEGEND

DATE	11/05/14	SHEET 1 OF 1	DRAWING NO.
REVISED	3/06/15		PM0103
APPROVED:	V.L.F.		