


BUS ZONE DETAIL
(NOT TO SCALE)

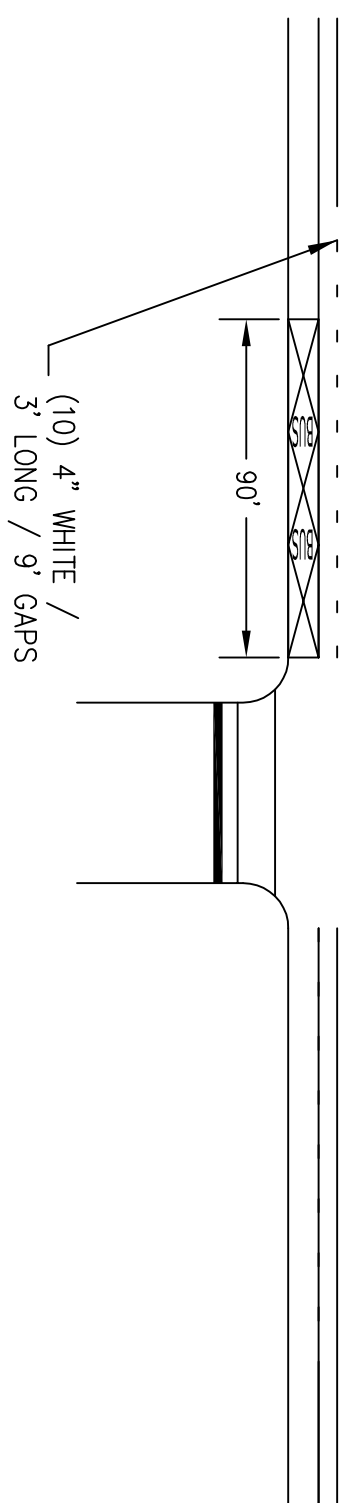

BUS ZONE AND LEGEND DETAIL

CITY OF PHILADELPHIA
DEPARTMENT OF STREETS

DATE	11/05/14	SHEET	1 OF 1	DRAWING NO.	PMO106
REVISION	3/06/15				
APPROVED: V.L.F.					