

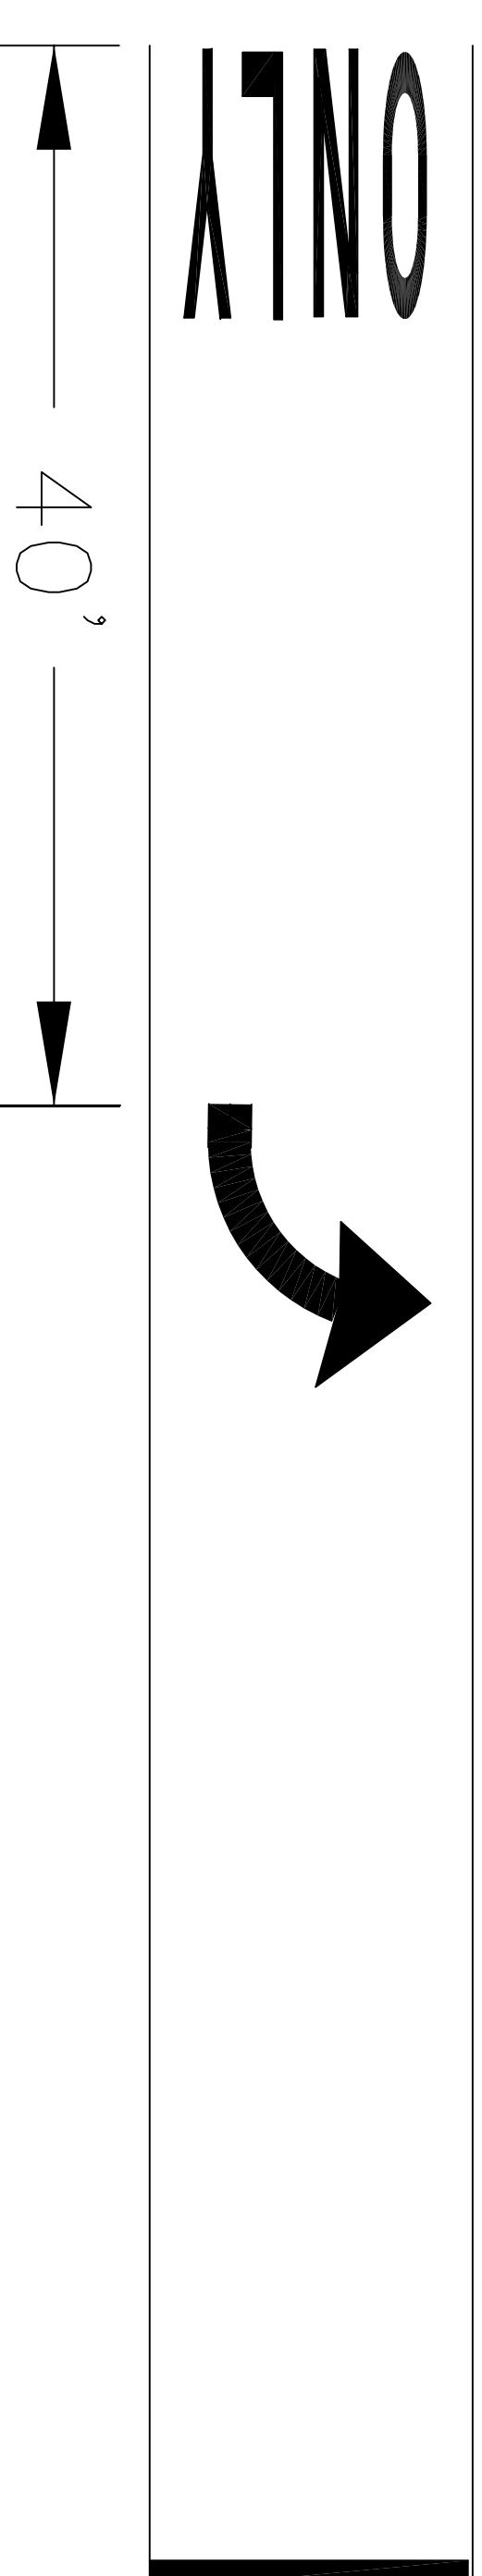
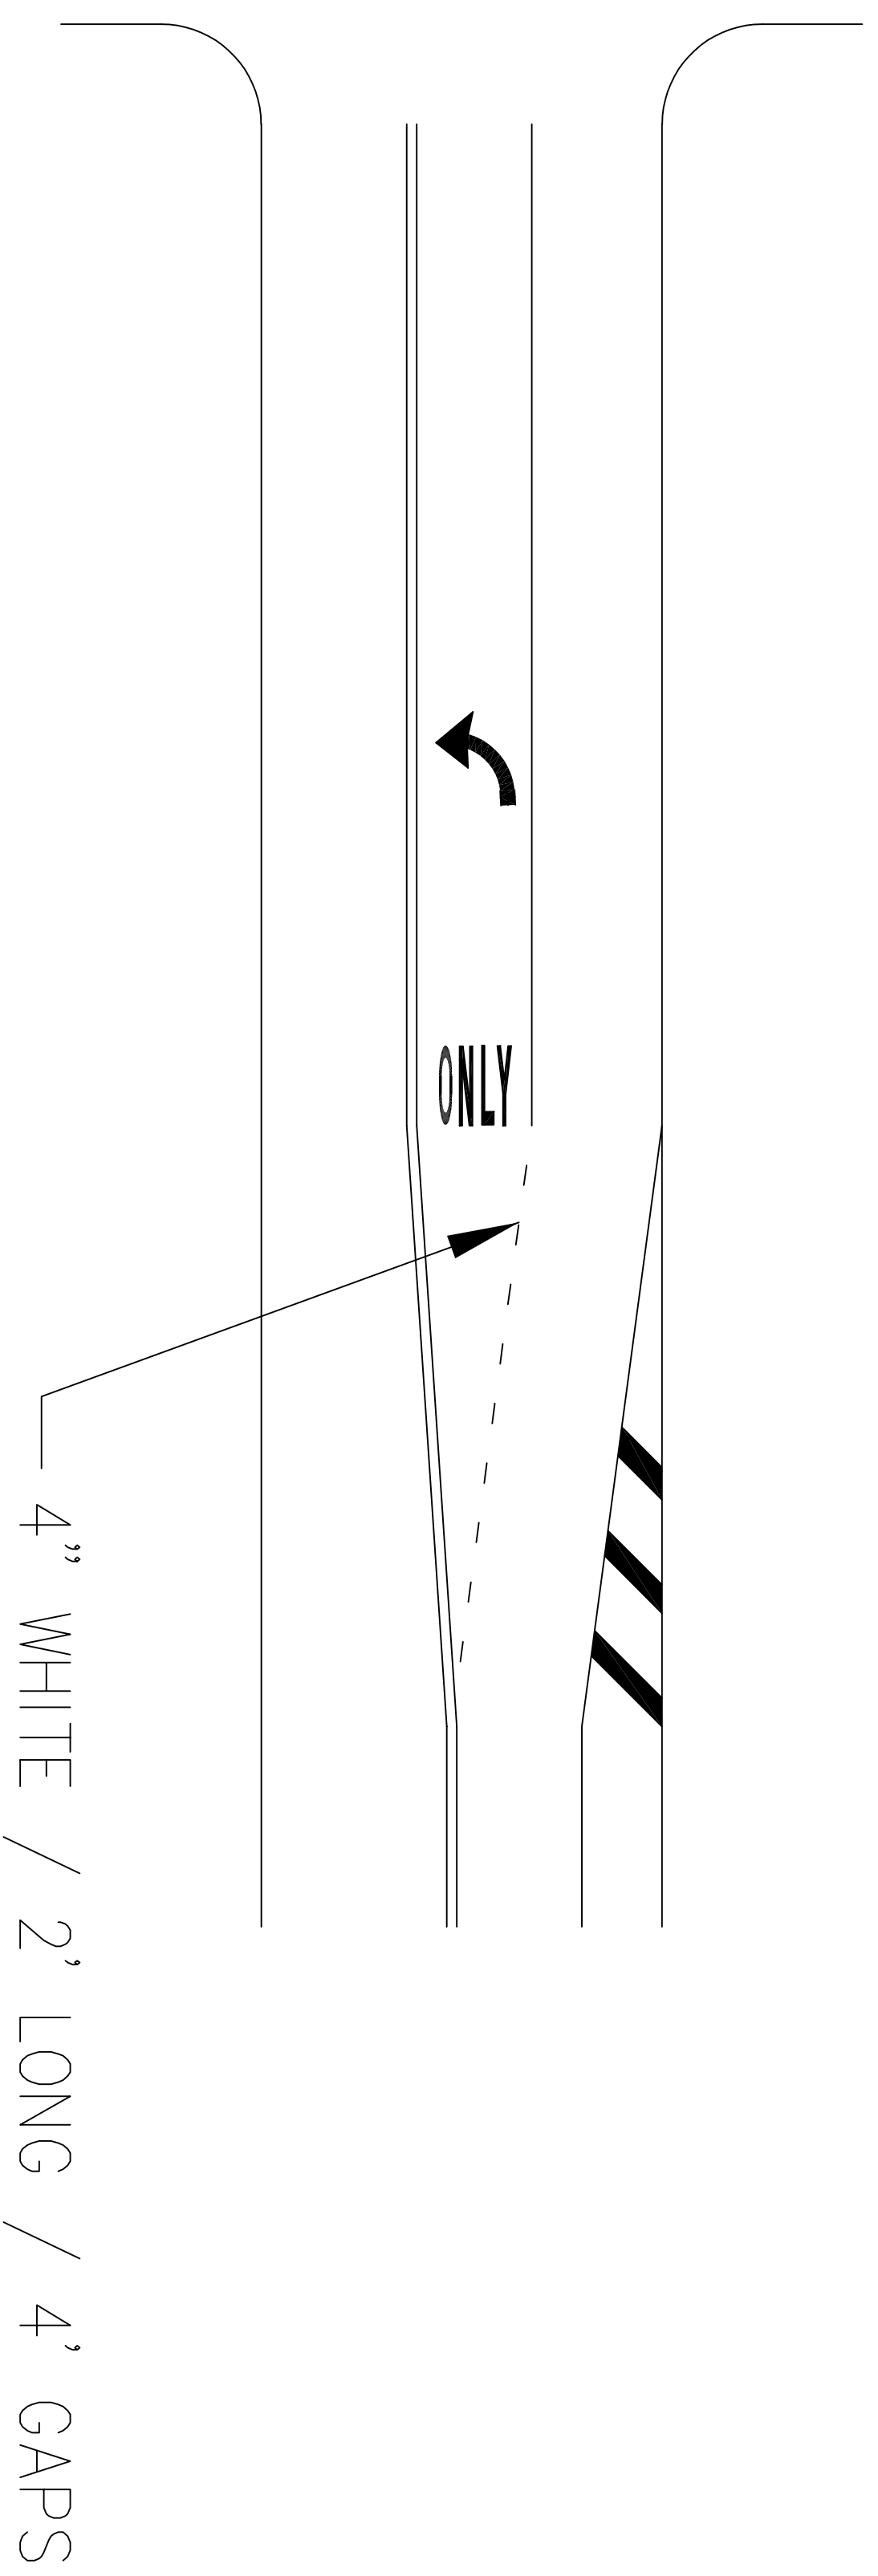


Turning Lane

Through Turning Lane Transition

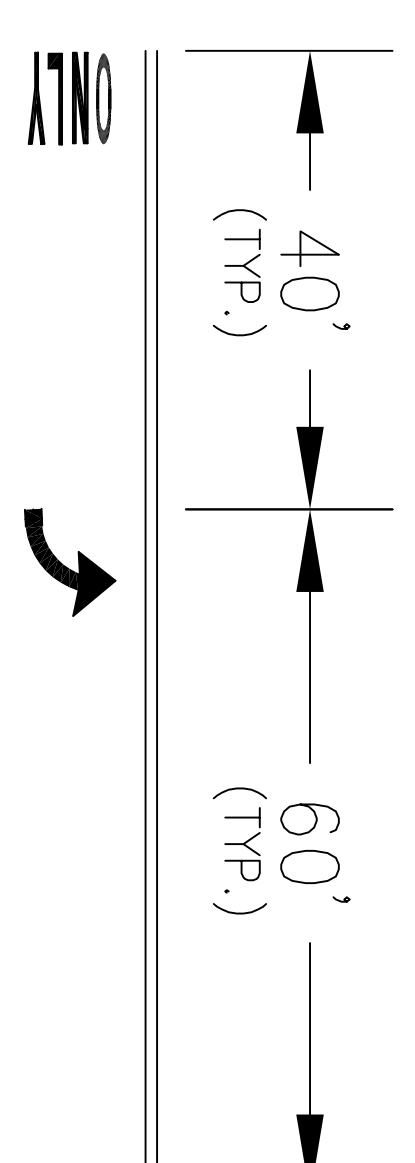

LEFT TURN LANE LEGEND DETAIL
NOT TO SCALE

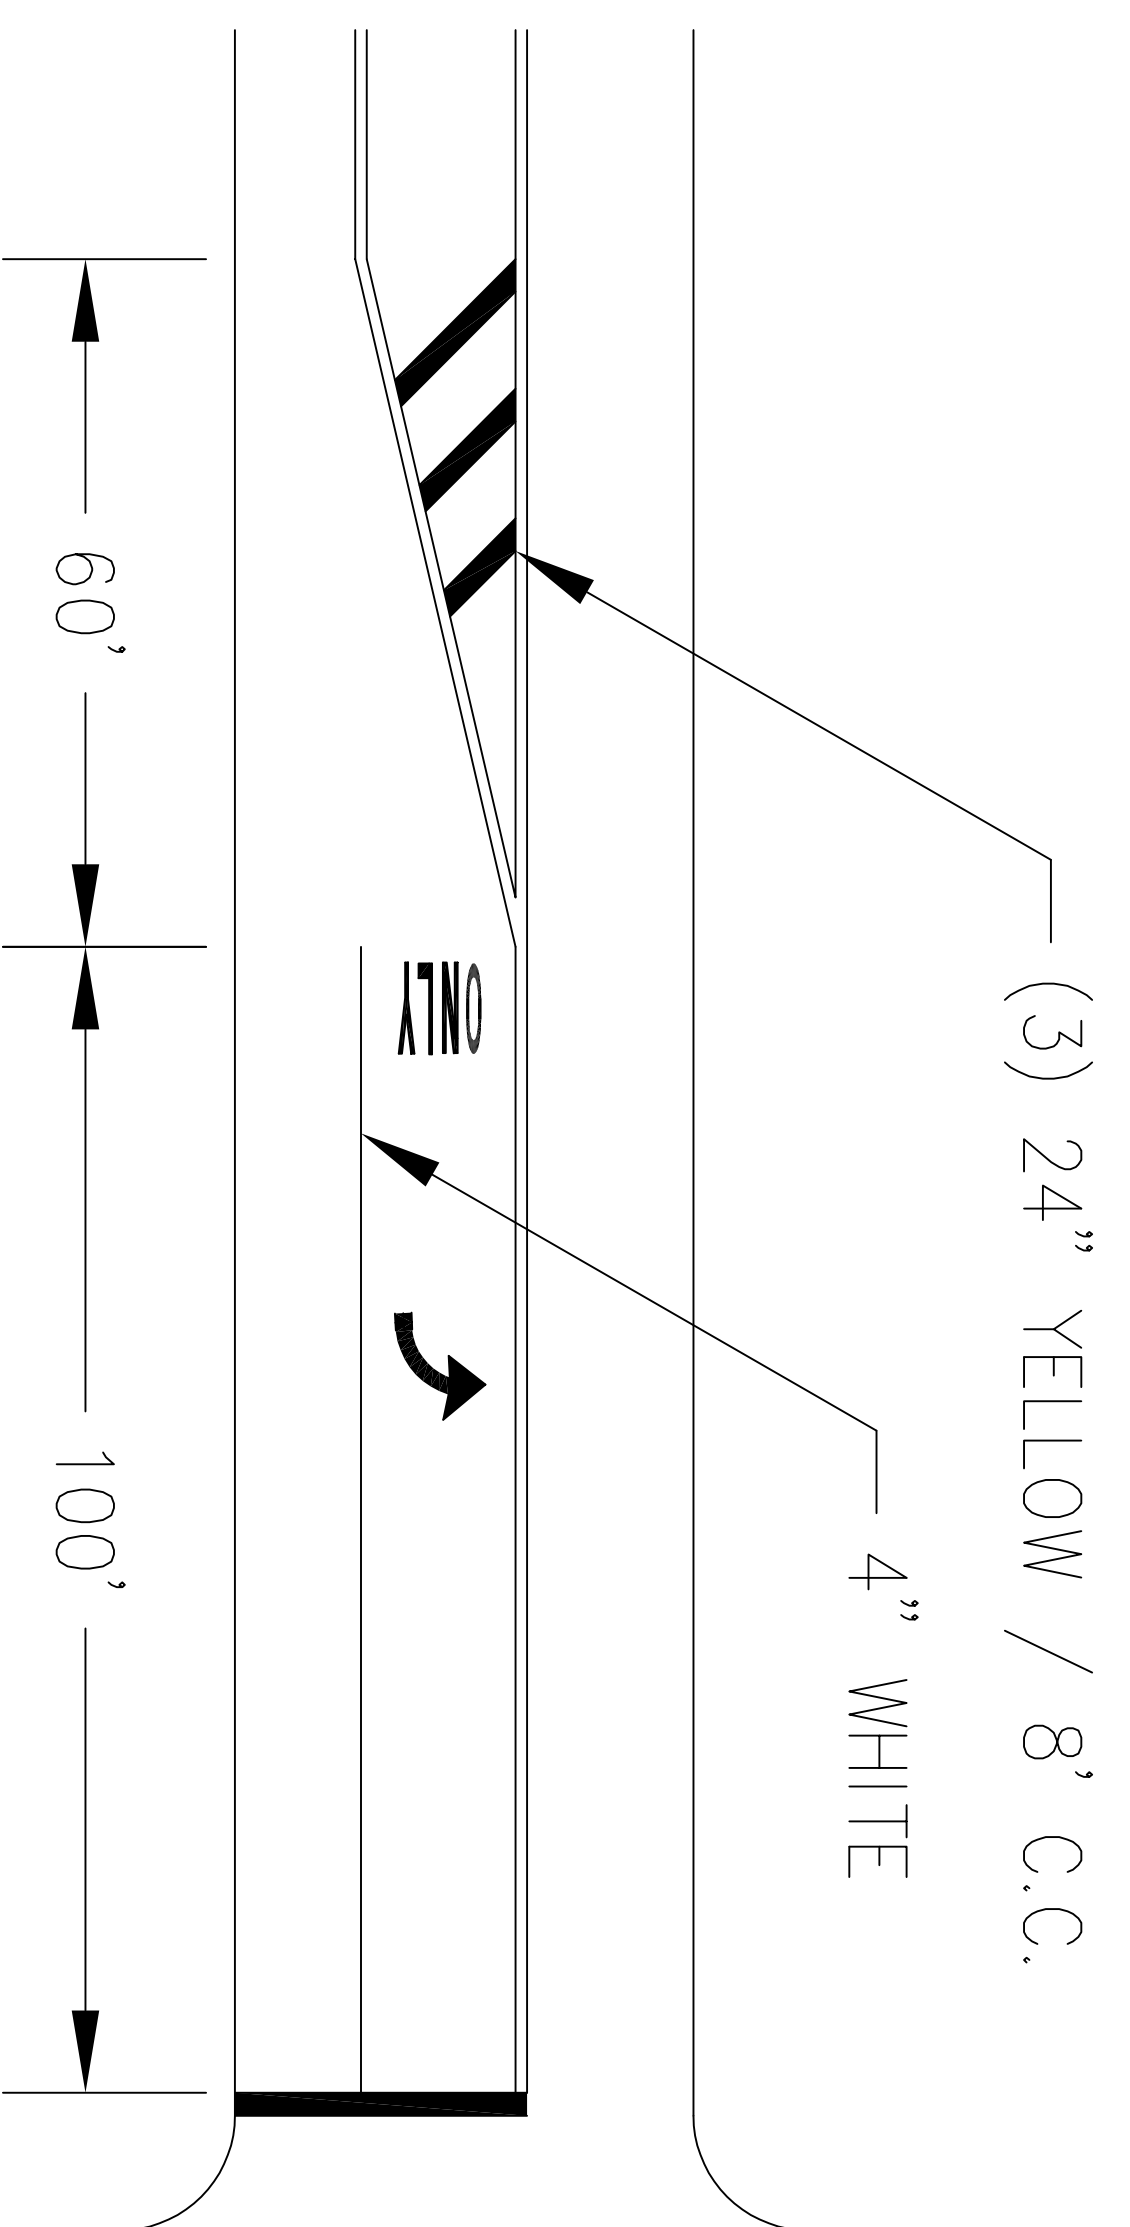

TURN LEGEND PLACEMENT

CITY OF PHILADELPHIA
DEPARTMENT OF STREETS

DATE	11/05/14	SHEET	1 OF 1	DRAWING NO.	PM0105
REVISIED	3/06/15	09/26/16			
APPROVED:	V.L.F.				